


LEFT SIDE CORNER LOT

Scale = 1 : 150

GROUND FLOOR PLAN


- a) BUILT-IN AREA = 73.95 S.M. (796.17 S.F.)
- b) BUILT-UP AREA = 130.78 S.M. (1407.88 S.F.)

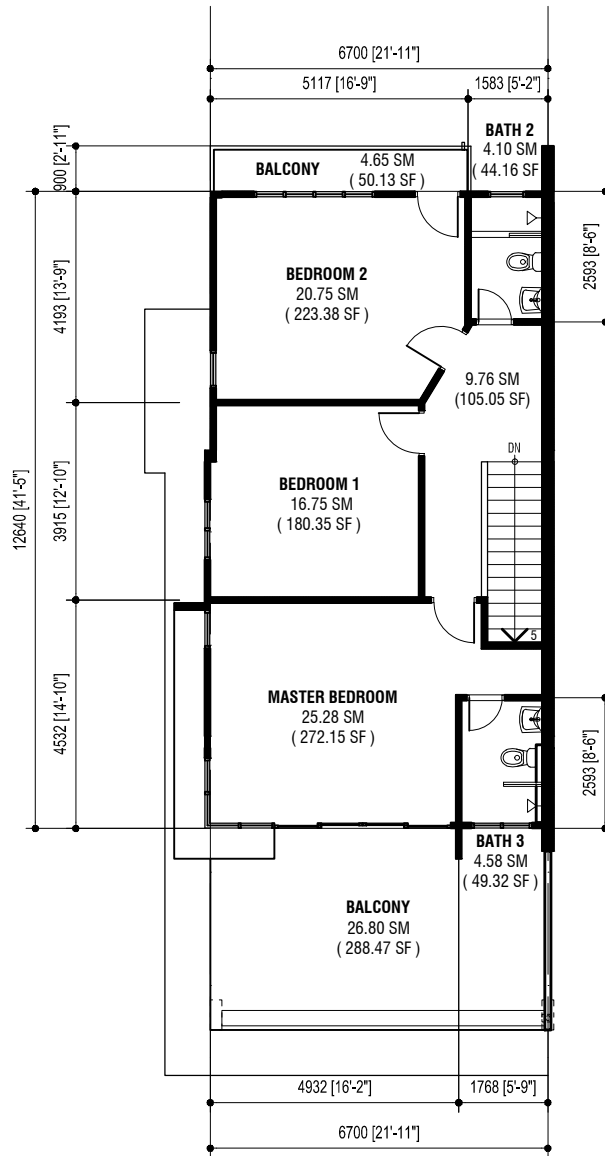

LEFT SIDE CORNER LOT Scale = 1 : 150

FIRST FLOOR


- a) BUILT-IN AREA = 81.22 S.M. (874.41 S.F.)
- b) BUILT-UP AREA = 112.67 S.M. (1213.01 S.F.)

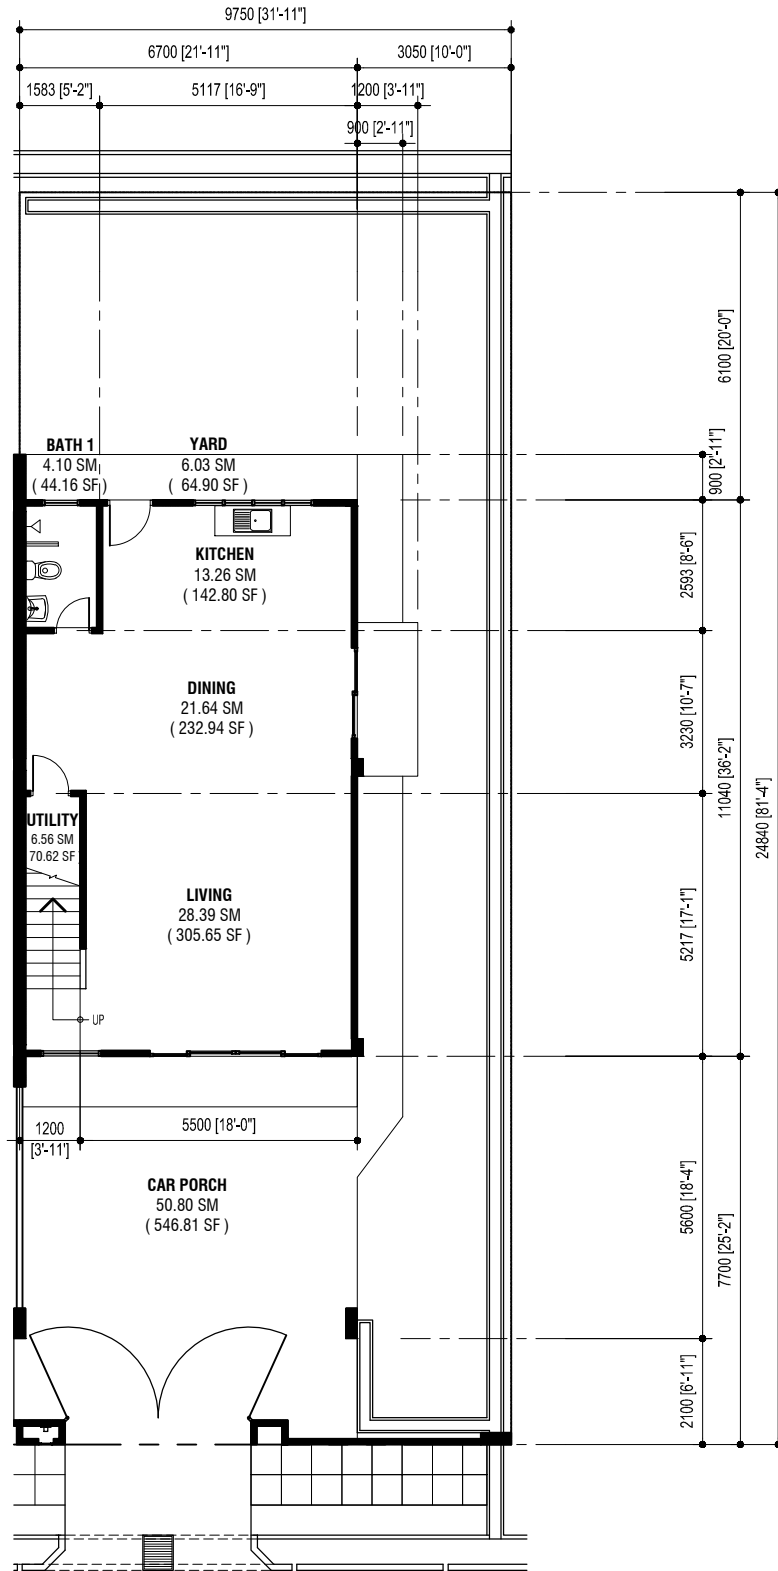

RIGHT SIDE CORNER LOT Scale = 1 : 150

GROUND FLOOR PLAN

- a) BUILT-IN AREA = 73.95 S.M. (796.17 S.F.)
- b) BUILT-UP AREA = 130.78 S.M. (1407.88 S.F.)

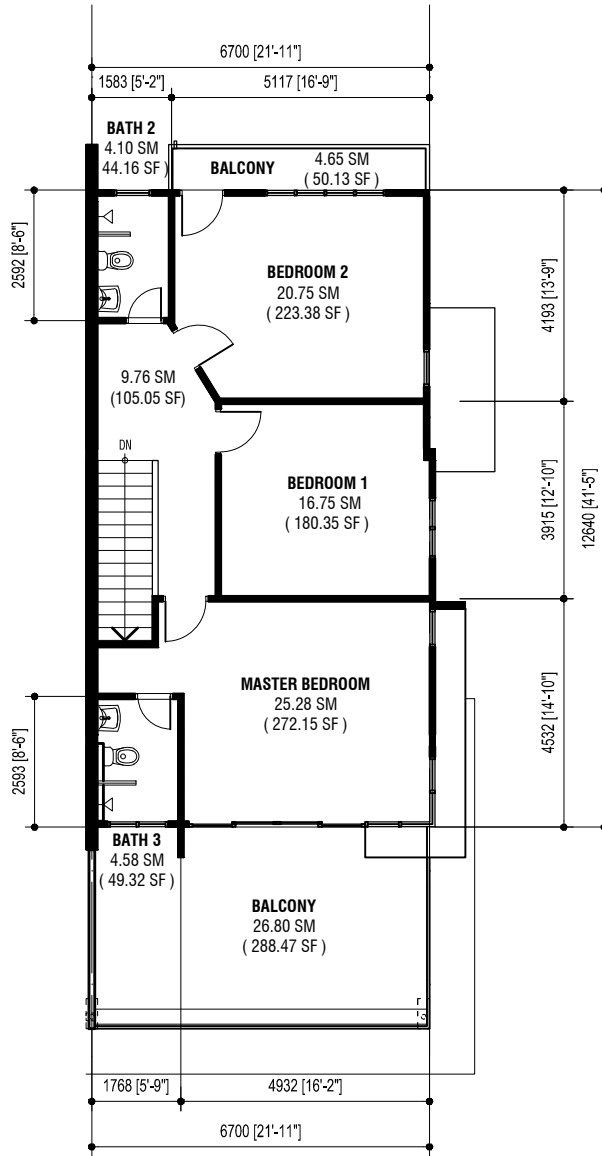


RIGHT SIDE CORNER LOT

Scale = 1 : 150

FIRST FLOOR

- a) BUILT-IN AREA = 81.22 S.M. (874.41 S.F.)
- b) BUILT-UP AREA = 112.67 S.M. (1213.01 S.F.)

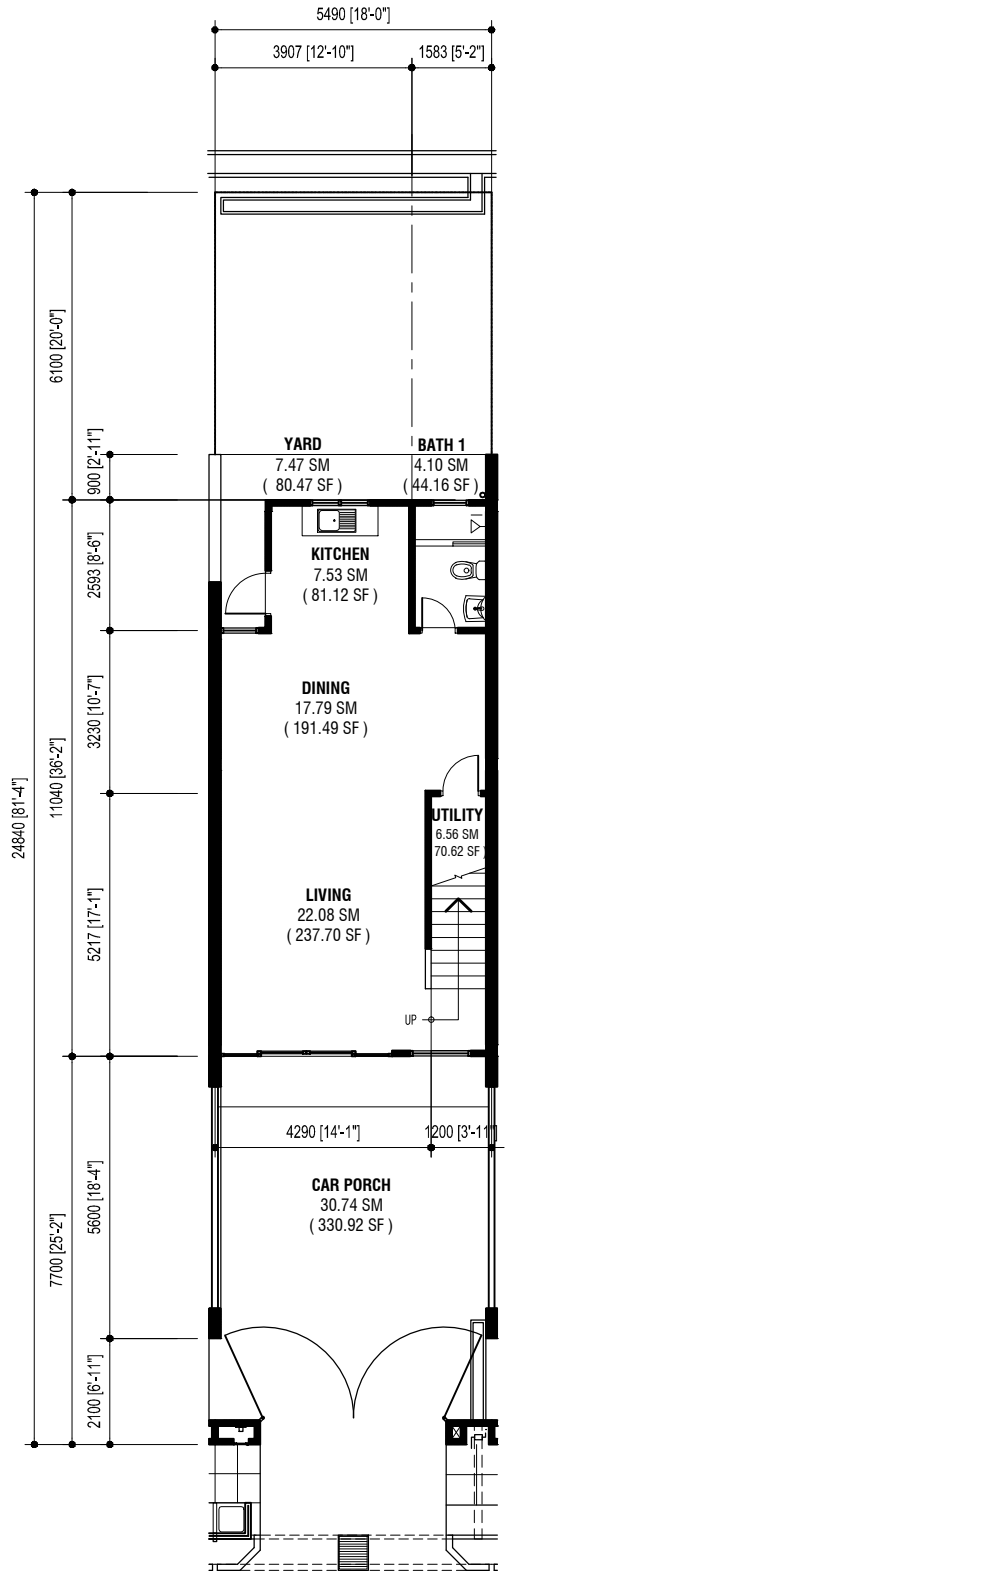


INTERMEDIATE LOT

Scale = 1 : 150

GROUND FLOOR PLAN


- a) BUILT-IN AREA = 58.06 S.M. (625.09 S.F.)
- b) BUILT-UP AREA = 96.27 S.M. (1036.48 S.F.)

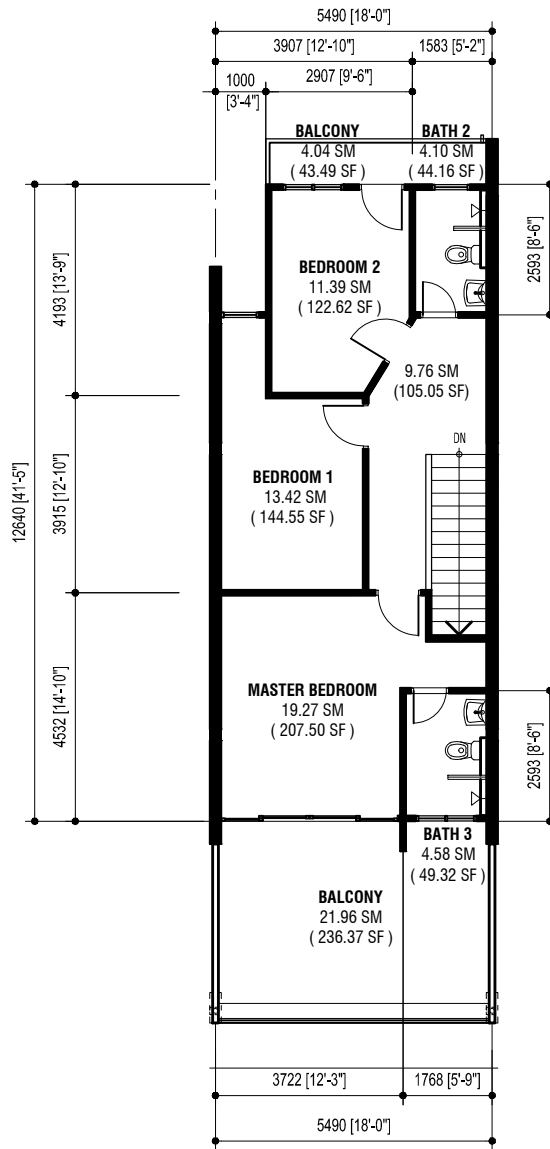

INTERMEDIATE LOT Scale = 1 : 150

FIRST FLOOR PLAN

- a) BUILT-IN AREA = 62.52 S.M. (673.20 S.F.)
- b) BUILT-UP AREA = 88.52 S.M. (953.06 S.F.)

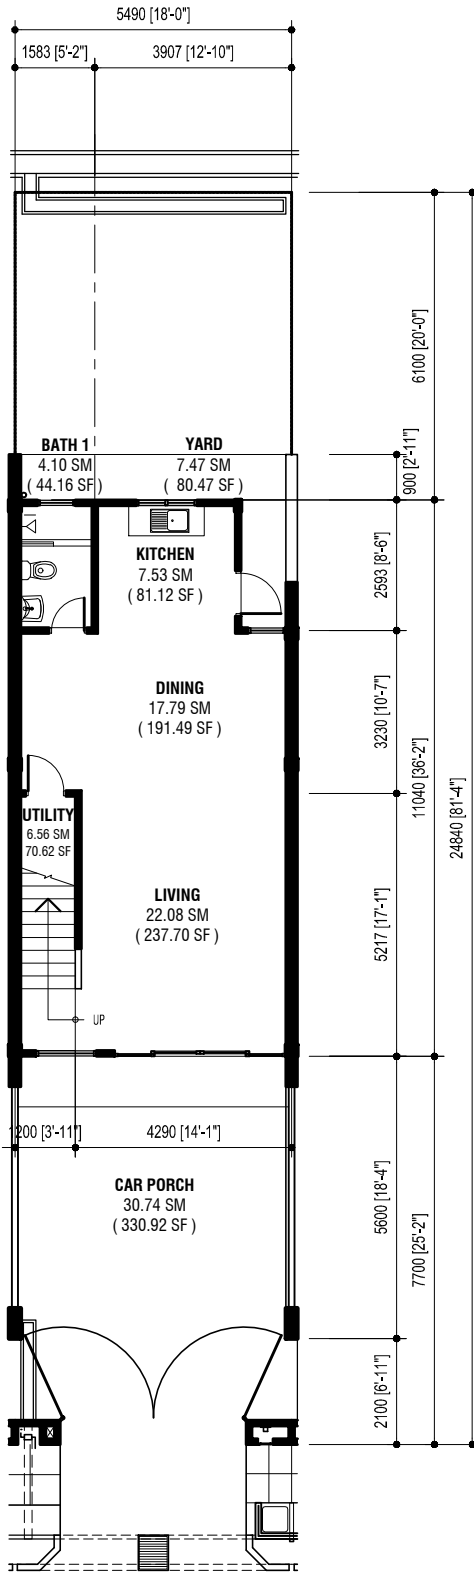


INTERMEDIATE LOT

Scale = 1 : 150

GROUND FLOOR PLAN

- a) BUILT-IN AREA = 58.06 S.M. (625.09 S.F.)
- b) BUILT-UP AREA = 96.27 S.M. (1036.48 S.F.)

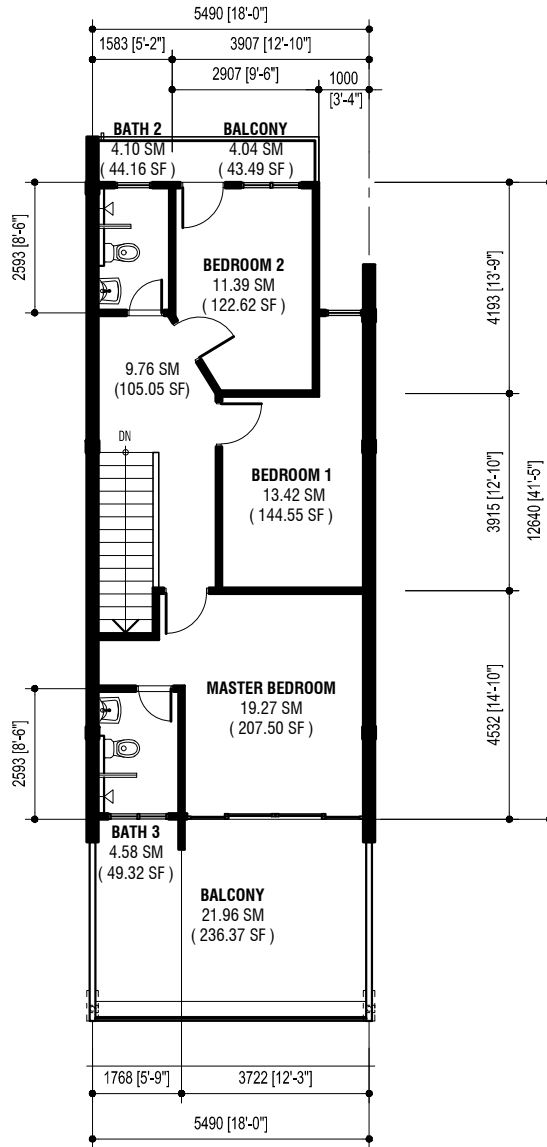

INTERMEDIATE LOT Scale = 1 : 150

FIRST FLOOR PLAN

- a) BUILT-IN AREA = 62.52 S.M. (673.20 S.F.)
- b) BUILT-UP AREA = 88.52 S.M. (953.06 S.F.)